


Nomenclatura  
 Departamentos: **RIO GRANDE**  
 Seccion: **K** Macizo: **100**  
 Origen:

Parcela	Lote Orig.	Superficie	Padrón
1		255,45 m <sup>2</sup>	012438
2		99,97 m <sup>2</sup>	012439
3		159,36 m <sup>2</sup>	012440
4		153,82 m <sup>2</sup>	012441
5		142,26 m <sup>2</sup>	012442
6		151,16 m <sup>2</sup>	012443
7		153,21 m <sup>2</sup>	012444
8		155,27 m <sup>2</sup>	012445
9		150,95 m <sup>2</sup>	012446
10		150,38 m <sup>2</sup>	012447
11		149,07 m <sup>2</sup>	012448
12		146,26 m <sup>2</sup>	012449
13		147,82 m <sup>2</sup>	012450
14		150,10 m <sup>2</sup>	012451
15		150,86 m <sup>2</sup>	012452
16		152,39 m <sup>2</sup>	012453
17		153,15 m <sup>2</sup>	012454
18		152,75 m <sup>2</sup>	012455
19		152,35 m <sup>2</sup>	012456
20		149,67 m <sup>2</sup>	012457
21		153,84 m <sup>2</sup>	012458

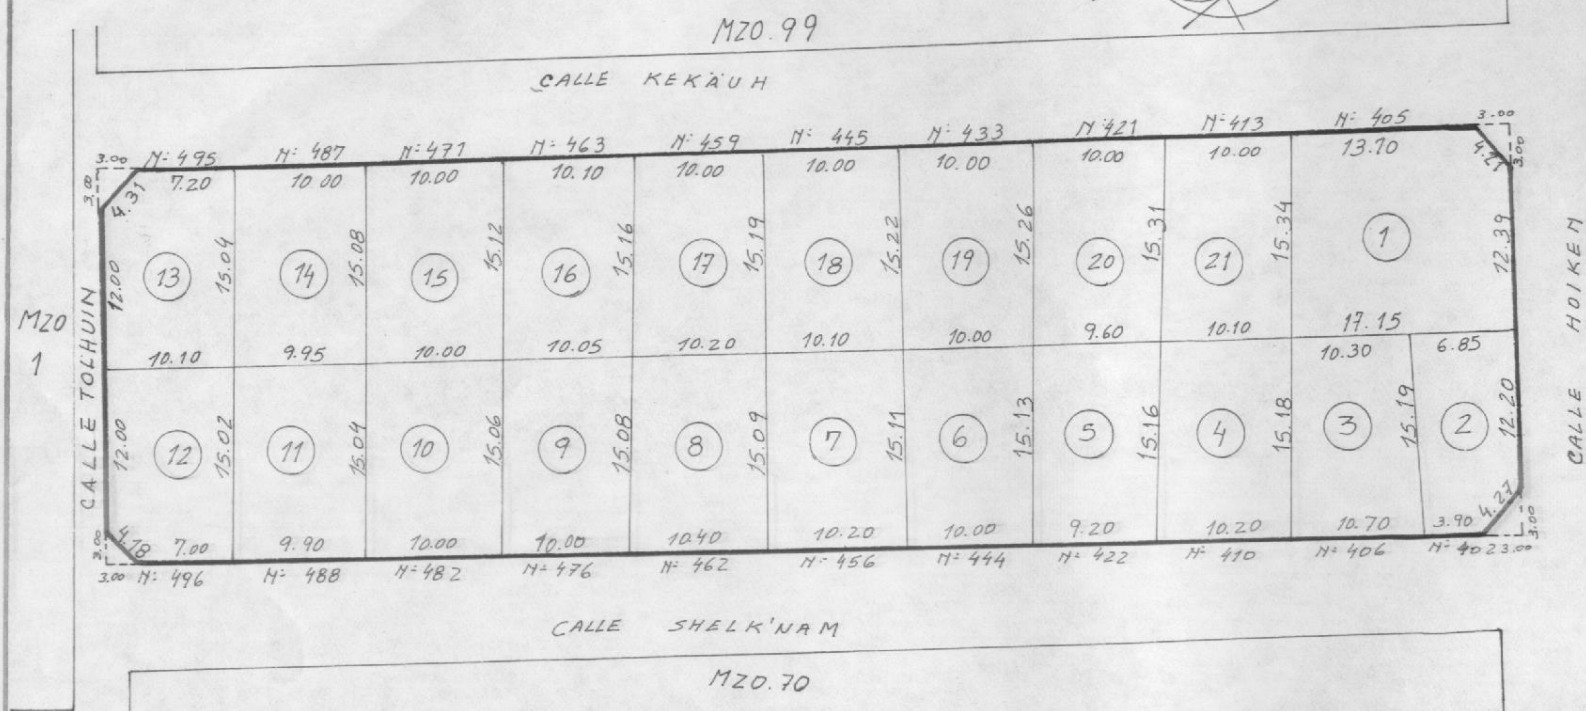

PLANOS: Tf: 2-107-95 (1 a 21)