



NOMENCLATURA

Departamento: *Rio GRANDE*
Seccion: *K* Macizo: *35*
Origen:

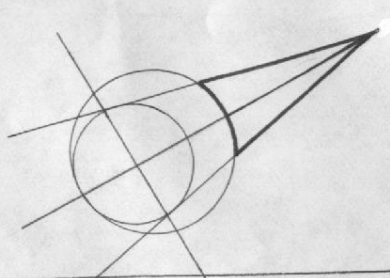

MZO.1

CALLE WOMSKÄ

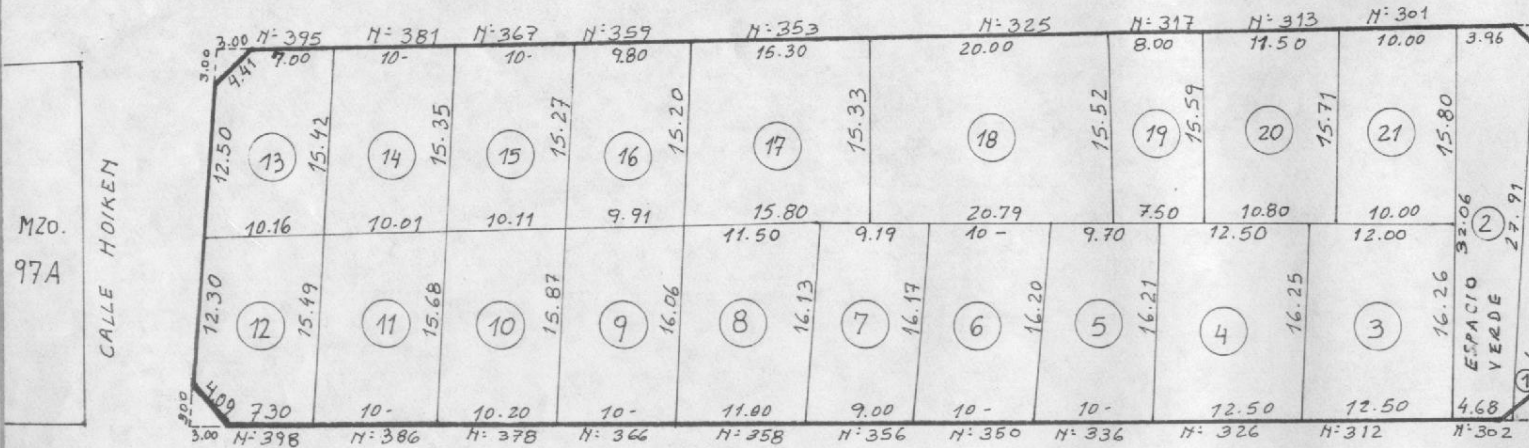

MZO. 97A

Secay
Sacek


MZO. 27

Parcela	Lote Orig.	Superficie	Padrón
1	Espacio Verde	56,51 m ²	012839
2	Espacio Verde	203,09 m ²	012318
3		198,80 m ²	012319
4		202,37 m ²	012320
5		159,10 m ²	012321
6		161,20 m ²	012322
7		146,36 m ²	012323
8		180,69 m ²	012324
9		158,65 m ²	012325
10		159,84 m ²	012326
11		155,55 m ²	012327
12		152,54 m ²	012328
13		150,83 m ²	012329
14		153,49 m ²	012330
15		153,54 m ²	012331
16		149,82 m ²	012332
17		237,17 m ²	012333
18		314,48 m ²	012334
19		120,52 m ²	012335
20		174,40 m ²	012336
21		157,38 m ²	012337

CALLE YEHUIN

MZO.36

DETALLE ①

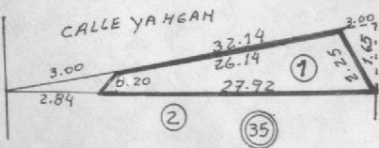

PLANOS: TF: 2-101-95 (2221)
TF: 2-98-93 (1)